


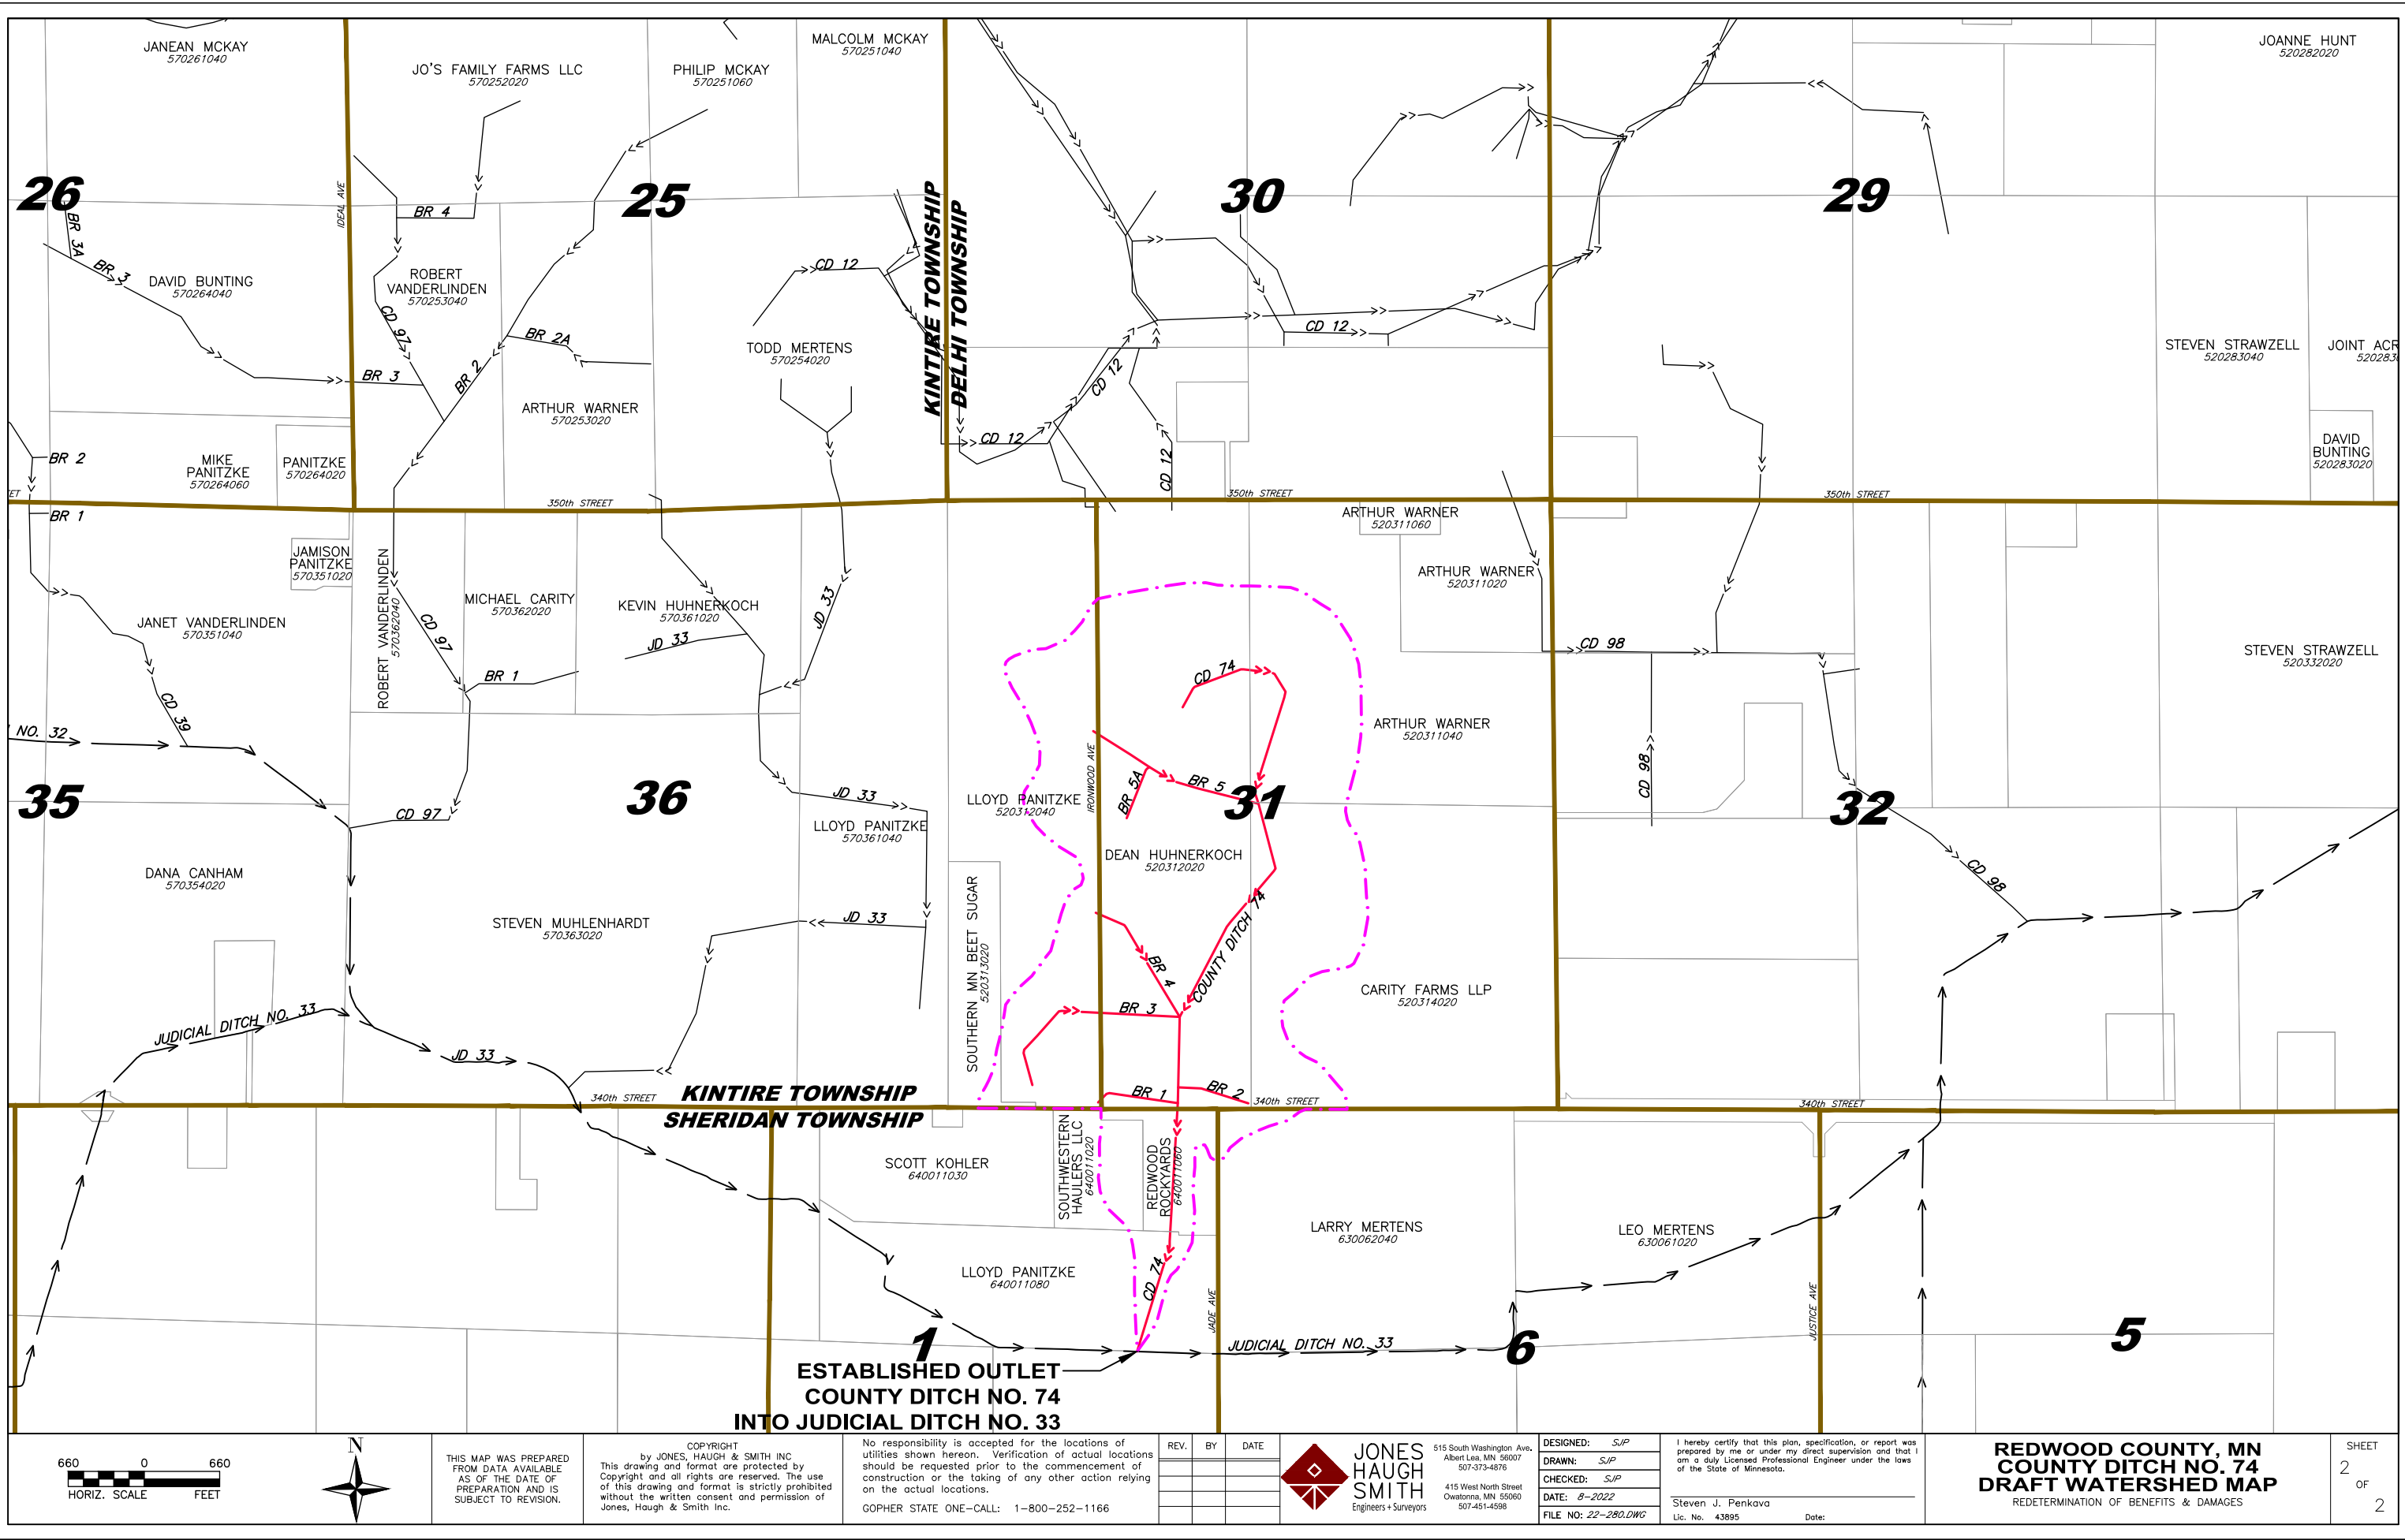

660 0 660
HORIZ. SCALE FEET



THIS MAP WAS PREPARED
FROM DATA AVAILABLE
AS OF THE DATE OF
PREPARATION AND IS
SUBJECT TO REVISION.

COPYRIGHT
by JONES, HAUGH & SMITH INC
This drawing and format are protected by
Copyright and all rights are reserved. The use
of this drawing and format is strictly prohibited
without the written consent and permission of
Jones, Haugh & Smith Inc.

No responsibility is accepted for the locations of
utilities shown hereon. Verification of actual locations
should be requested prior to the commencement of
construction or the taking of any other action relying
on the actual locations.
GOPHER STATE ONE-CALL: 1-800-252-1166

REV.	BY	DATE



**JONES
HAUGH
SMITH**
Engineers + Surveyors

515 South Washington Ave.
Albert Lea, MN 56007
507-373-4676
415 West North Street
Owatonna, MN 55060
507-451-4598

DESIGNED: SJP
DRAWN: SJP
CHECKED: SJP
DATE: 8-2022
FILE NO: 22-280.DWG

I hereby certify that this plan, specification, or report was
prepared by me or under my direct supervision and that I
am a duly Licensed Professional Engineer under the laws
of the State of Minnesota.
Steven J. Penkava
Lic. No. 43895 Date: _____

**REDWOOD COUNTY, MN
COUNTY DITCH NO. 74
DRAFT WATERSHED MAP**
REDETERMINATION OF BENEFITS & DAMAGES

SHEET
2 OF
2